



NOTES

1. DO NOT SCALE
2. PLEASE NOTE THAT ALL PRODUCT ARE SUBJECT TO MANUFACTURING TOLERANCE OF +0mm / -2mm
3. ALL DRAWINGS APPROVED FOR MANUFACTURE WILL INCUR COSTS IF CHANGED


EB20 WINDOW SECTIONS

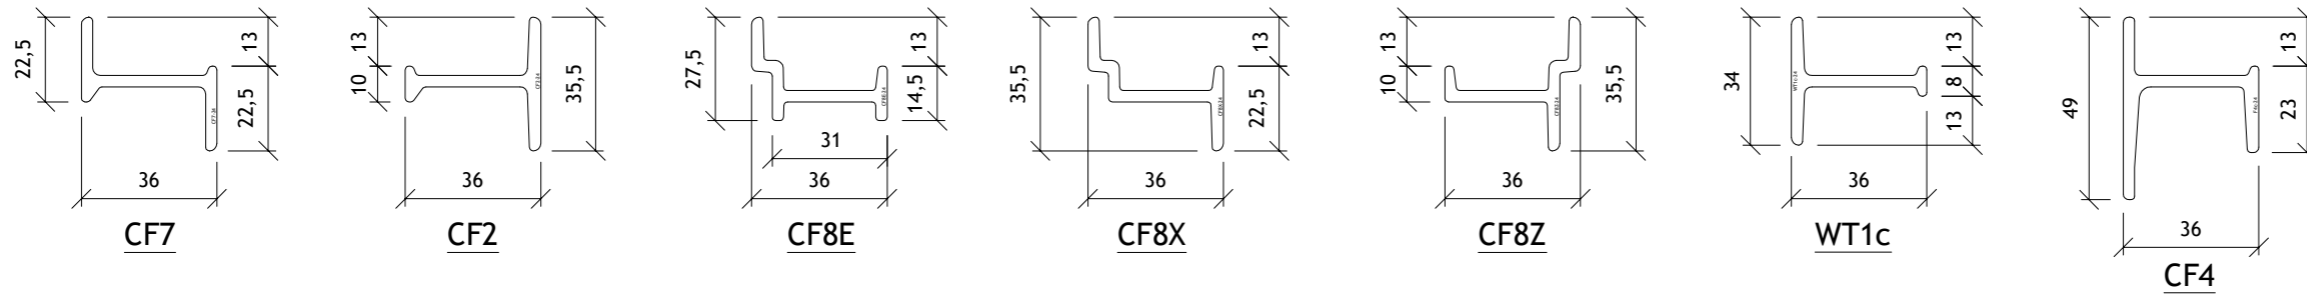

EB20 DOOR SECTIONS

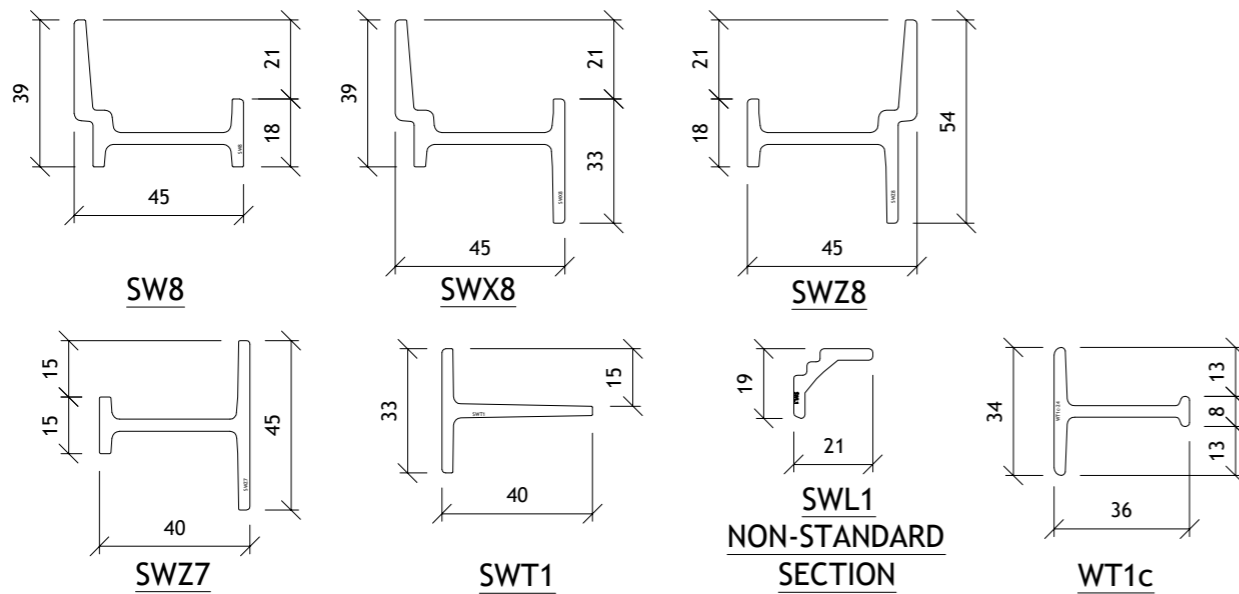

UNIVERSAL COUPLING SECTIONS

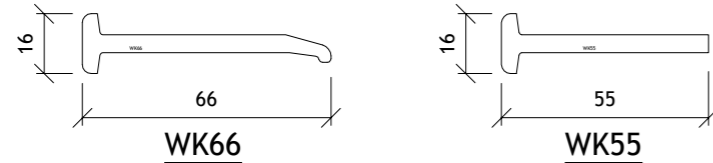

DATE	REV	INT	COMMENTS
------	-----	-----	----------

REVISIONS

CLEMENT
creating light...beautifully

For Information

Drawing Title
 SECTION DRAWING

Project/Site

Contractor/Client

Architect

Scale @ A1: 1:1 **Drawn By:** AH

Date: 2021 **Checked by:** _____

Clement House
 Haslemere
 Surrey, GU27 1HR
 Tel: 01428 643393
 Fax: 01428 644436
 E-mail: antony.holden@clementwg.co.uk

Drawing No.	Revision
EB20	-